

MUNICIPALITY OF THE DISTRICT OF BARRINGTON

REQUEST FOR PROPOSALS

FOR

*McGray Avenue
Boardwalk*

September 2016

**The Municipality of the District of Barrington
Request for Proposal Number MoDB-1611
McGray Avenue – Boardwalk**

TABLE OF CONTENTS

Notice to tenderers

Part 1	General
Part 2	Disclaimer
Part 3	Proposal Evaluations
Part 4	Plans (attached)

**The Municipality of the District of Barrington
Request for Proposal Number MoDB-1611
McGray Avenue – Boardwalk**

Sealed Tenders addressed to:

Rob Frost
Chief Administrative Officer
Municipality of the District of Barrington
PO Box 100
Hwy 2447
Barrington, NS
BOW 1E0

marked Tender No. MoDB-1611 "McGray Avenue – Boardwalk" will be received until 2:00pm
on Wednesday, September 21, 2016.

Tenders will be opened publically at 2:15pm on Wednesday September 21st, 2016.

The Municipality of the District of Barrington
Request for Proposal Number MoDB-1611
McGray Avenue – Boardwalk

1. GENERAL

- 1.1 The Municipality of the District of Barrington will provide all material necessary to complete the construction of the boardwalk at McGray Avenue, Cape Sable Island, NS.
- 1.2 The work shall include all labour, equipment and incidentals necessary to provide the construction and installation of the boardwalk at McGray Avenue, Cape Sable Island, NS.
- 1.3 The boardwalk must meet all the specifications of the plans provided by the Municipality of Barrington from EXP Services Inc.
- 1.4 The contractor must coordinate the opening at the end of the boardwalk to comply with the gangway that will be installed to lead to the floating dock system at the end of the pier. Exact total length of boardwalk to be determined based on the gangway requirements.
- 1.5 The contractor must join the existing boardwalk to the new boardwalk in a satisfactory manner approved by the Municipality of Barrington.
- 1.6 The Contractor shall indemnify and save harmless the Municipality against and from all damages, claims, suits, demands, actions, judgements, and cost of any kind and description as a result of injury or property damage resulting from the performance of this contract or through any improper or defective equipment used by the Contractor or through any act or omission on the part of the Contractor, his employees or sub-contractors.
- 1.7 The Contractor shall be paid at the full completion of the project.

1.8 Contractors submitting proposals will only be considered if the required Submission Proposal Forms are fully completed and returned to the Municipal Office at 2447, Highway #3, Barrington, prior to the submission deadline.

2. DISCLAIMER

2.1 The Municipality reserves the right to reject any and all proposals, to waive any and all formalities or informalities, and to disregard all non conforming, non responsive or conditional proposals. In addition, the Municipality reserves the right to negotiate contract changes with the finalist proponent, and/or to award a contract to any proponent in the Municipality's sole discretion. The Municipality reserves the right to reject the proposals of any and all proponents if the Municipality believes that it would not be in the best interest of the Municipality to make an award whether because the proposals are non responsive or because the proposals are found to be not responsible or fail to meet any other pertinent standard or criterion established by the Municipality.

The Municipality may conduct such investigations as the Municipality deems necessary to assist in the evaluation of any proposal, to establish the best proposal and to otherwise make its selection.

3. PROPOSAL EVALUATIONS

3.1 Proposals will be evaluated based on the following criteria:

Minimum Standard	-	20%
Quality of Service	-	30%
Other Considerations	-	15%
Cost/Price	-	<u>35%</u>

100% total weighted score

The proposals will be evaluated by representatives of the Municipality of the District of Barrington in their sole discretion.

REQUEST FOR PROPOSALS SUBMISSION FORMS

The Municipality of the District of Barrington
Request for Proposal Number MoDB-1611
McGray Avenue – Boardwalk

BUSINESS NAME: _____

BUSINESS ADDRESS: _____

MAILING ADDRESS: _____

TELEPHONE NUMBER: _____

FAX NUMBER: _____

EMAIL ADDRESS: _____

CONTACT PERSON: _____

SIGNATURE OF PROPONENT: _____

The Municipality of the District of Barrington
RFP Number MoDB-1611
McGray Avenue – Boardwalk

MINIMUM STANDARDS

- Workers Compensation Letter
- Commercial General Public Liability & Property Damage Insurance

Please provide copies of the above information as part of your proposal.

Proposal

Please provide on your proposal costing, start date availability, and projected timeframe for completion of project.

4-16mm DIA. CARRIAGE THRU BOLTS (TYP.)

3660

38x184 BLOCKING (TYP.)

2440 MAX.

38x184 INTERIOR STRINGER SPACING AT 400 C/C MAX.

140x140 POST (TYP.)

2-38x285 (TYP.)


38x285 (TYP.)

38x184 BLOCKING (TYP.)

2-16mm DIA. CARRIAGE THRU BOLTS (TYP.)

NOTE:
TOP MEMBER OF RAILING NOT SHOWN FOR CLARITY. SEE SECTION A ON S2.

140x140 POST (TYP.)

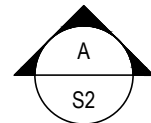

38x140 AT TOP AND BOTTOM OF RAILING. SEE SECTION A ON S2.

89x89 RAILING POST CENTERED BETWEEN 140x140 POSTS

38x140 DECKING

NOTE:
COORDINATE OPENING FOR GANGWAY WITH OWNER

NOTE:
TOTAL LENGTH OF BOARDWALK = 176' ±
CONFIRM ACTUAL LENGTH WITH OWNER

NOTE:
WHERE NEW BOARDWALK MEETS EXISTING CONTRACTOR TO ADJUST AS REQUIRED.

100 MAX.

38x38 BALUSTER (TYP.)



No.	Issue	Date

0	ISSUED FOR TENDER	2016/07/08
No.	Revision	Date

ISSUED FOR TENDER

Drawn By: JT

Dwg Standards Ckd By:

Designed By: EL

Design Checked By:

Scale: 1:25

Project Title

MCGRAY AVENUE BOARDWALK

Dwg. Title

BOARDWALK PLAN

Project No.


HFX-00228204-A0

Dwg. No.


S1

Rev. No.

0

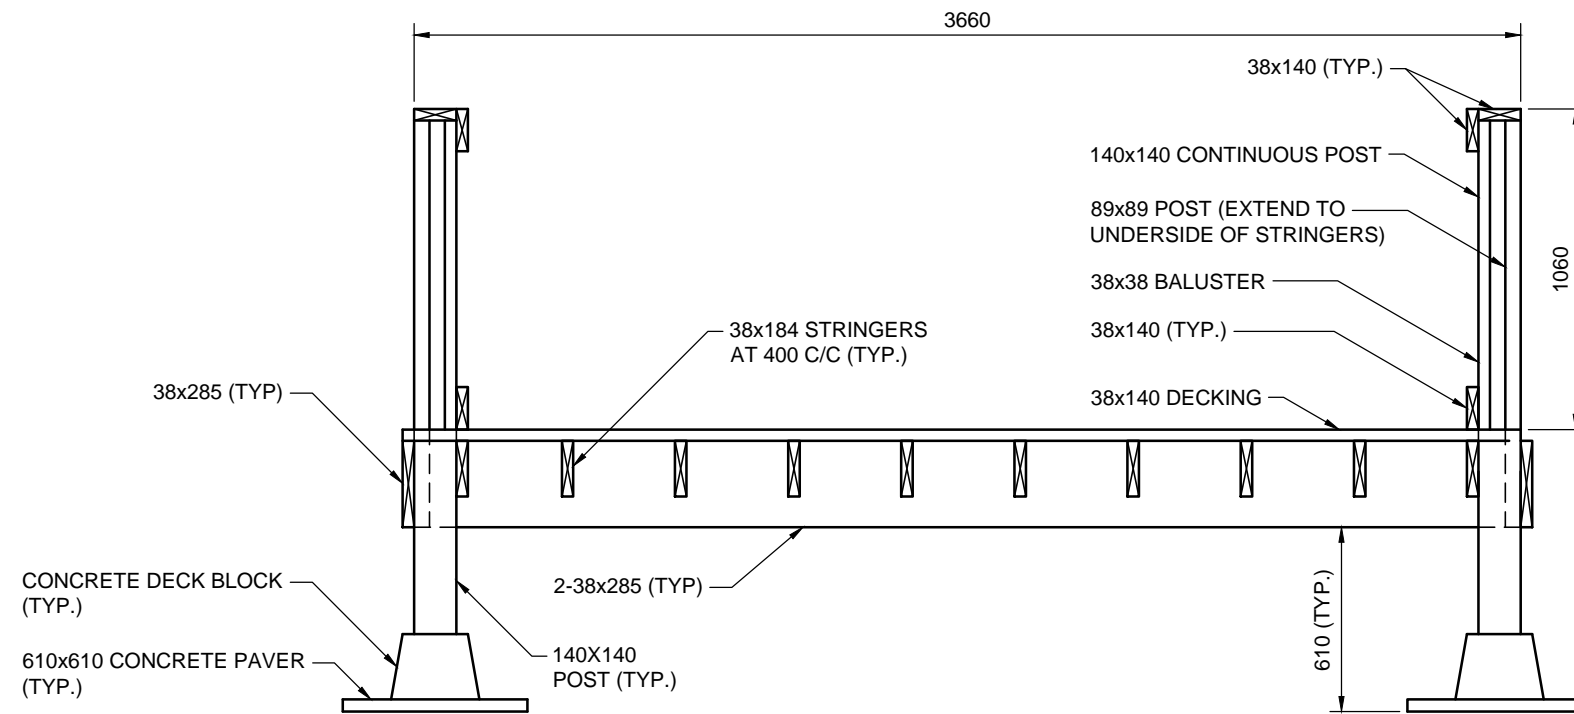

A SECTION
S1 BOARDWALK 1:25

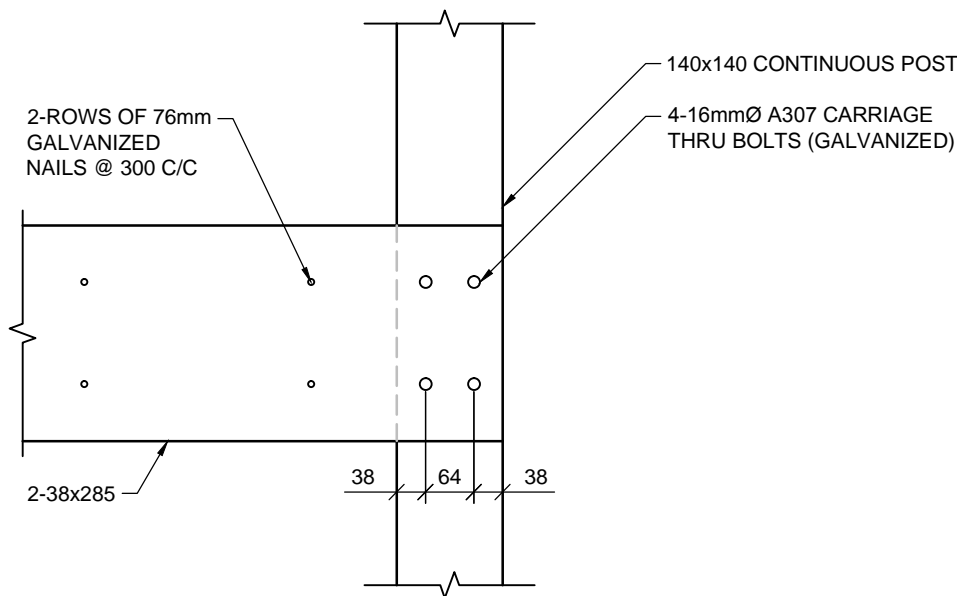

1 DETAIL
 CONNECTION AT POST 1:10

GENERAL NOTES:

1. ALL WORK AND MATERIALS SHALL CONFORM TO THE 2010 EDITION OF THE NATIONAL BUILDING CODE.
2. ALL LOADS INDICATED ON DRAWINGS ARE SERVICE (UNFACTORED) LOADS UNLESS NOTED.
3. THE CONTRACTOR SHALL EXAMINE ALL DRAWINGS AND CHECK ALL DIMENSIONS AGAINST SITE CONDITIONS AND REPORT ANY DISCREPANCIES BEFORE PROCEEDING WITH WORK.
4. CONTRACTOR SHALL DESIGN, INSTALL AND MAINTAIN ADEQUATE TEMPORARY BRACING AND SHORING OF ALL STRUCTURAL ELEMENTS FOR STABILITY AND SAFETY WHERE REQUIRED DURING CONSTRUCTION. (THE ABOVE WORK IS BEYOND THE SCOPE OF EXP).

TIMBER FRAMING NOTES:

1. ALL TIMBER AND LUMBER SHALL COMPLY WITH CSA-086-01.
2. ALL DIMENSION LUMBER SHALL COMPLY WITH CSA 0141.
3. ALL TIMBER MATERIAL TO BE TREATED WITH "COPPER AZOLE TYPE B (CA-B)" PRESERVATIVE OR APPROVED ALTERNATE.

No.	Issue	Date

0	ISSUED FOR TENDER	2016/07/08
No.	Revision	Date

ISSUED FOR TENDER

Drawn By: JT

Dwg Standards Ckd By:

Designed By: EL

Design Checked By:

Scale: AS NOTED

Project Title
**MCGRAY AVENUE
 BOARDWALK**

Dwg. Title
**BOARDWALK SECTION
 AND DETAIL**

Project No.
HF\00228204-A0

Dwg. No. S2	Rev. No. 0
-----------------------	----------------------